


3 ELEVATION A (REAR)
SCALE 1/4" = 1'-0"



5 ELEVATION C (FRONT)
SCALE 1/4" = 1'-0"



4 ELEVATION B (RIGHT)
SCALE 1/4" = 1'-0"

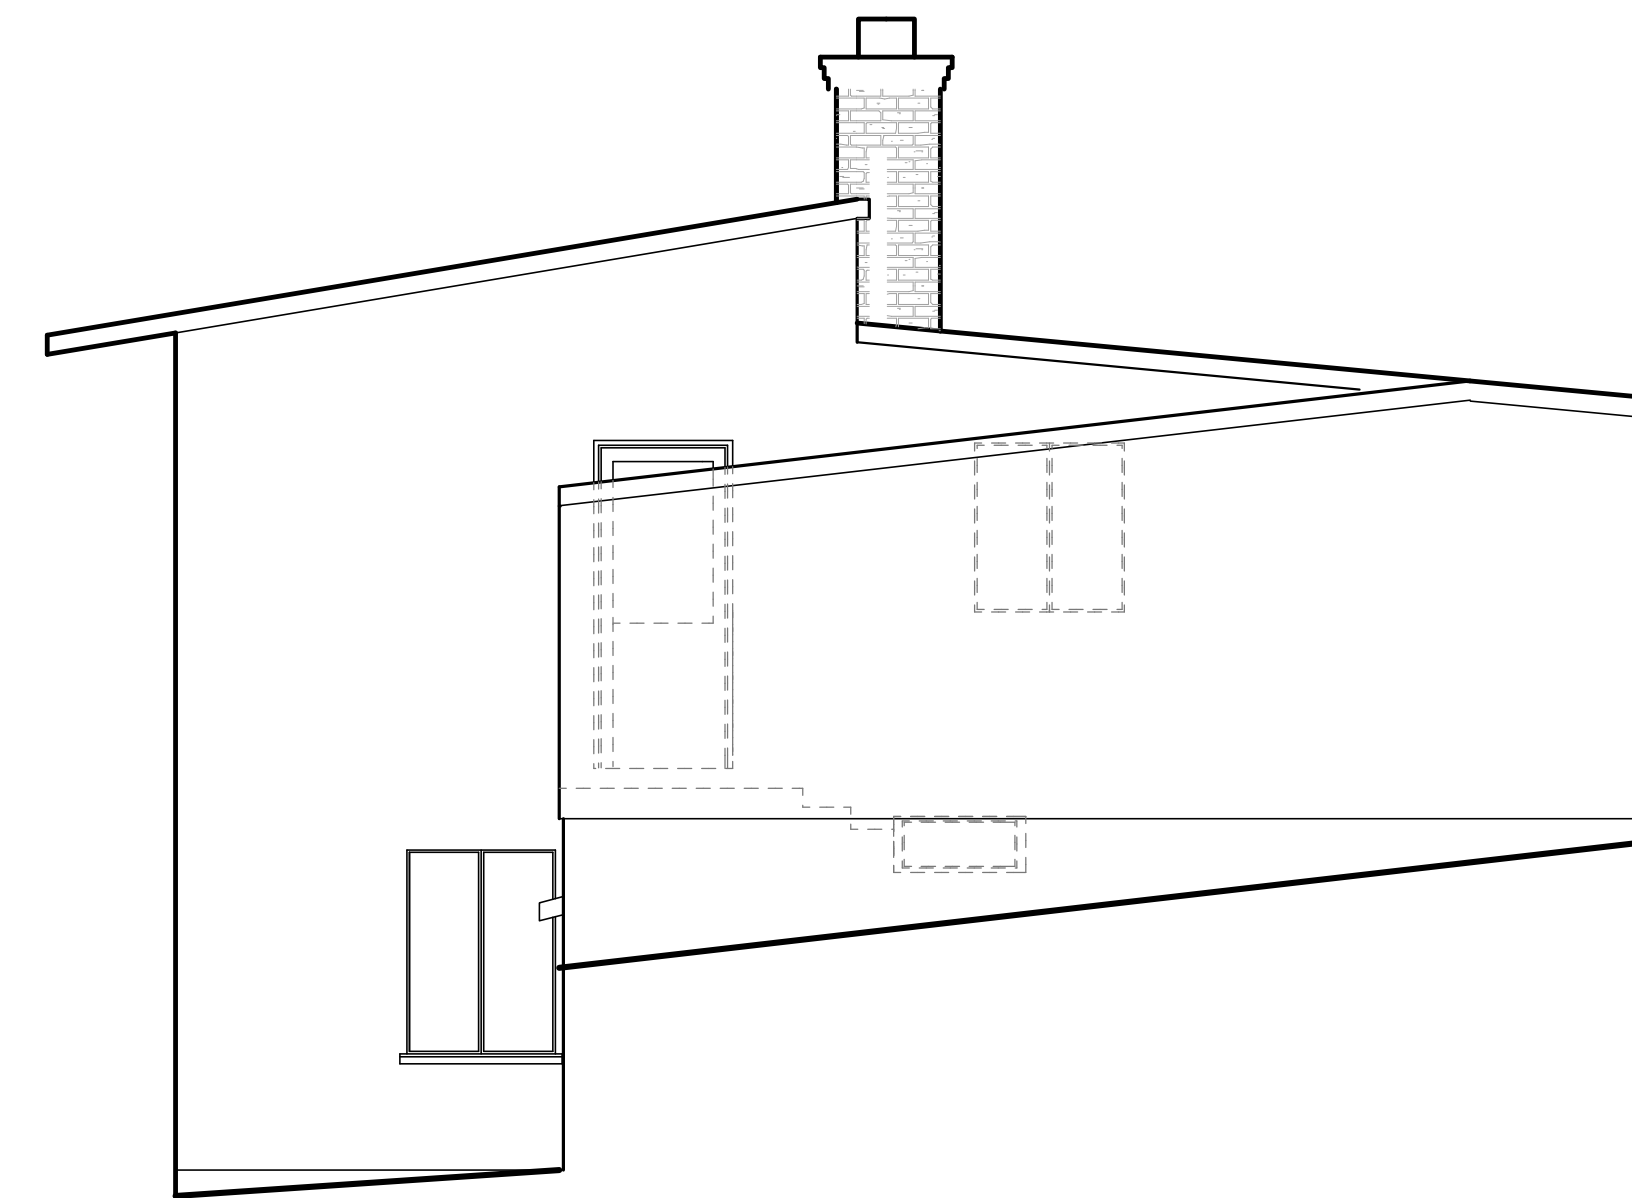

6 ELEVATION D (LEFT)
SCALE 1/4" = 1'-0"

**PETER
QUINN
ARCHI
TECTS**

ARCHITECTURE
PLANNING
COMMUNITY DESIGN

PETER QUINN ARCHITECTS LLC
1955 MASS AVE, SUITE 4
CAMBRIDGE, MA 02140
PH 617-354-3989 FAX 617-868-0280

SEAL

CONSULTANT

PROJECT
**87 SNAKE HILL RD
BELMONT, MA**

PREPARED FOR
ALAN SAVENOR

DRAWING TITLE
**EXISTING
ELEVATIONS**

SCALE AS NOTED

REVISION / ISSUE DATE	
EXIST'G COND.	14 APRIL 2008
.	.
.	.
.	.
.	.

DRAWN BY MY	REVIEWED BY PQ
----------------	-------------------

SHEET
E2