

PETER
QUINN
ARCHI
TECTS

ARCHITECTURE
PLANNING
COMMUNITY DESIGN

PETER QUINN ARCHITECTS LLC
1955 MASS AVE, SUITE 4
CAMBRIDGE, MA 02140
PH 617-354-3989 FAX 617-868-0280

SEAL

CONSULTANT

PROJECT

87 SNAKE HILL RD
BELMONT, MA

PREPARED FOR

ALAN SAVENOR

DRAWING TITLE

EXISTING PLANS

SCALE AS NOTED

REVISION / ISSUE DATE


EXIST'G COND. 14 APRIL 2008

•	•
•	•
•	•
•	•


DRAWN BY MY	REVIEWED BY PQ
----------------	-------------------

SHEET

E1

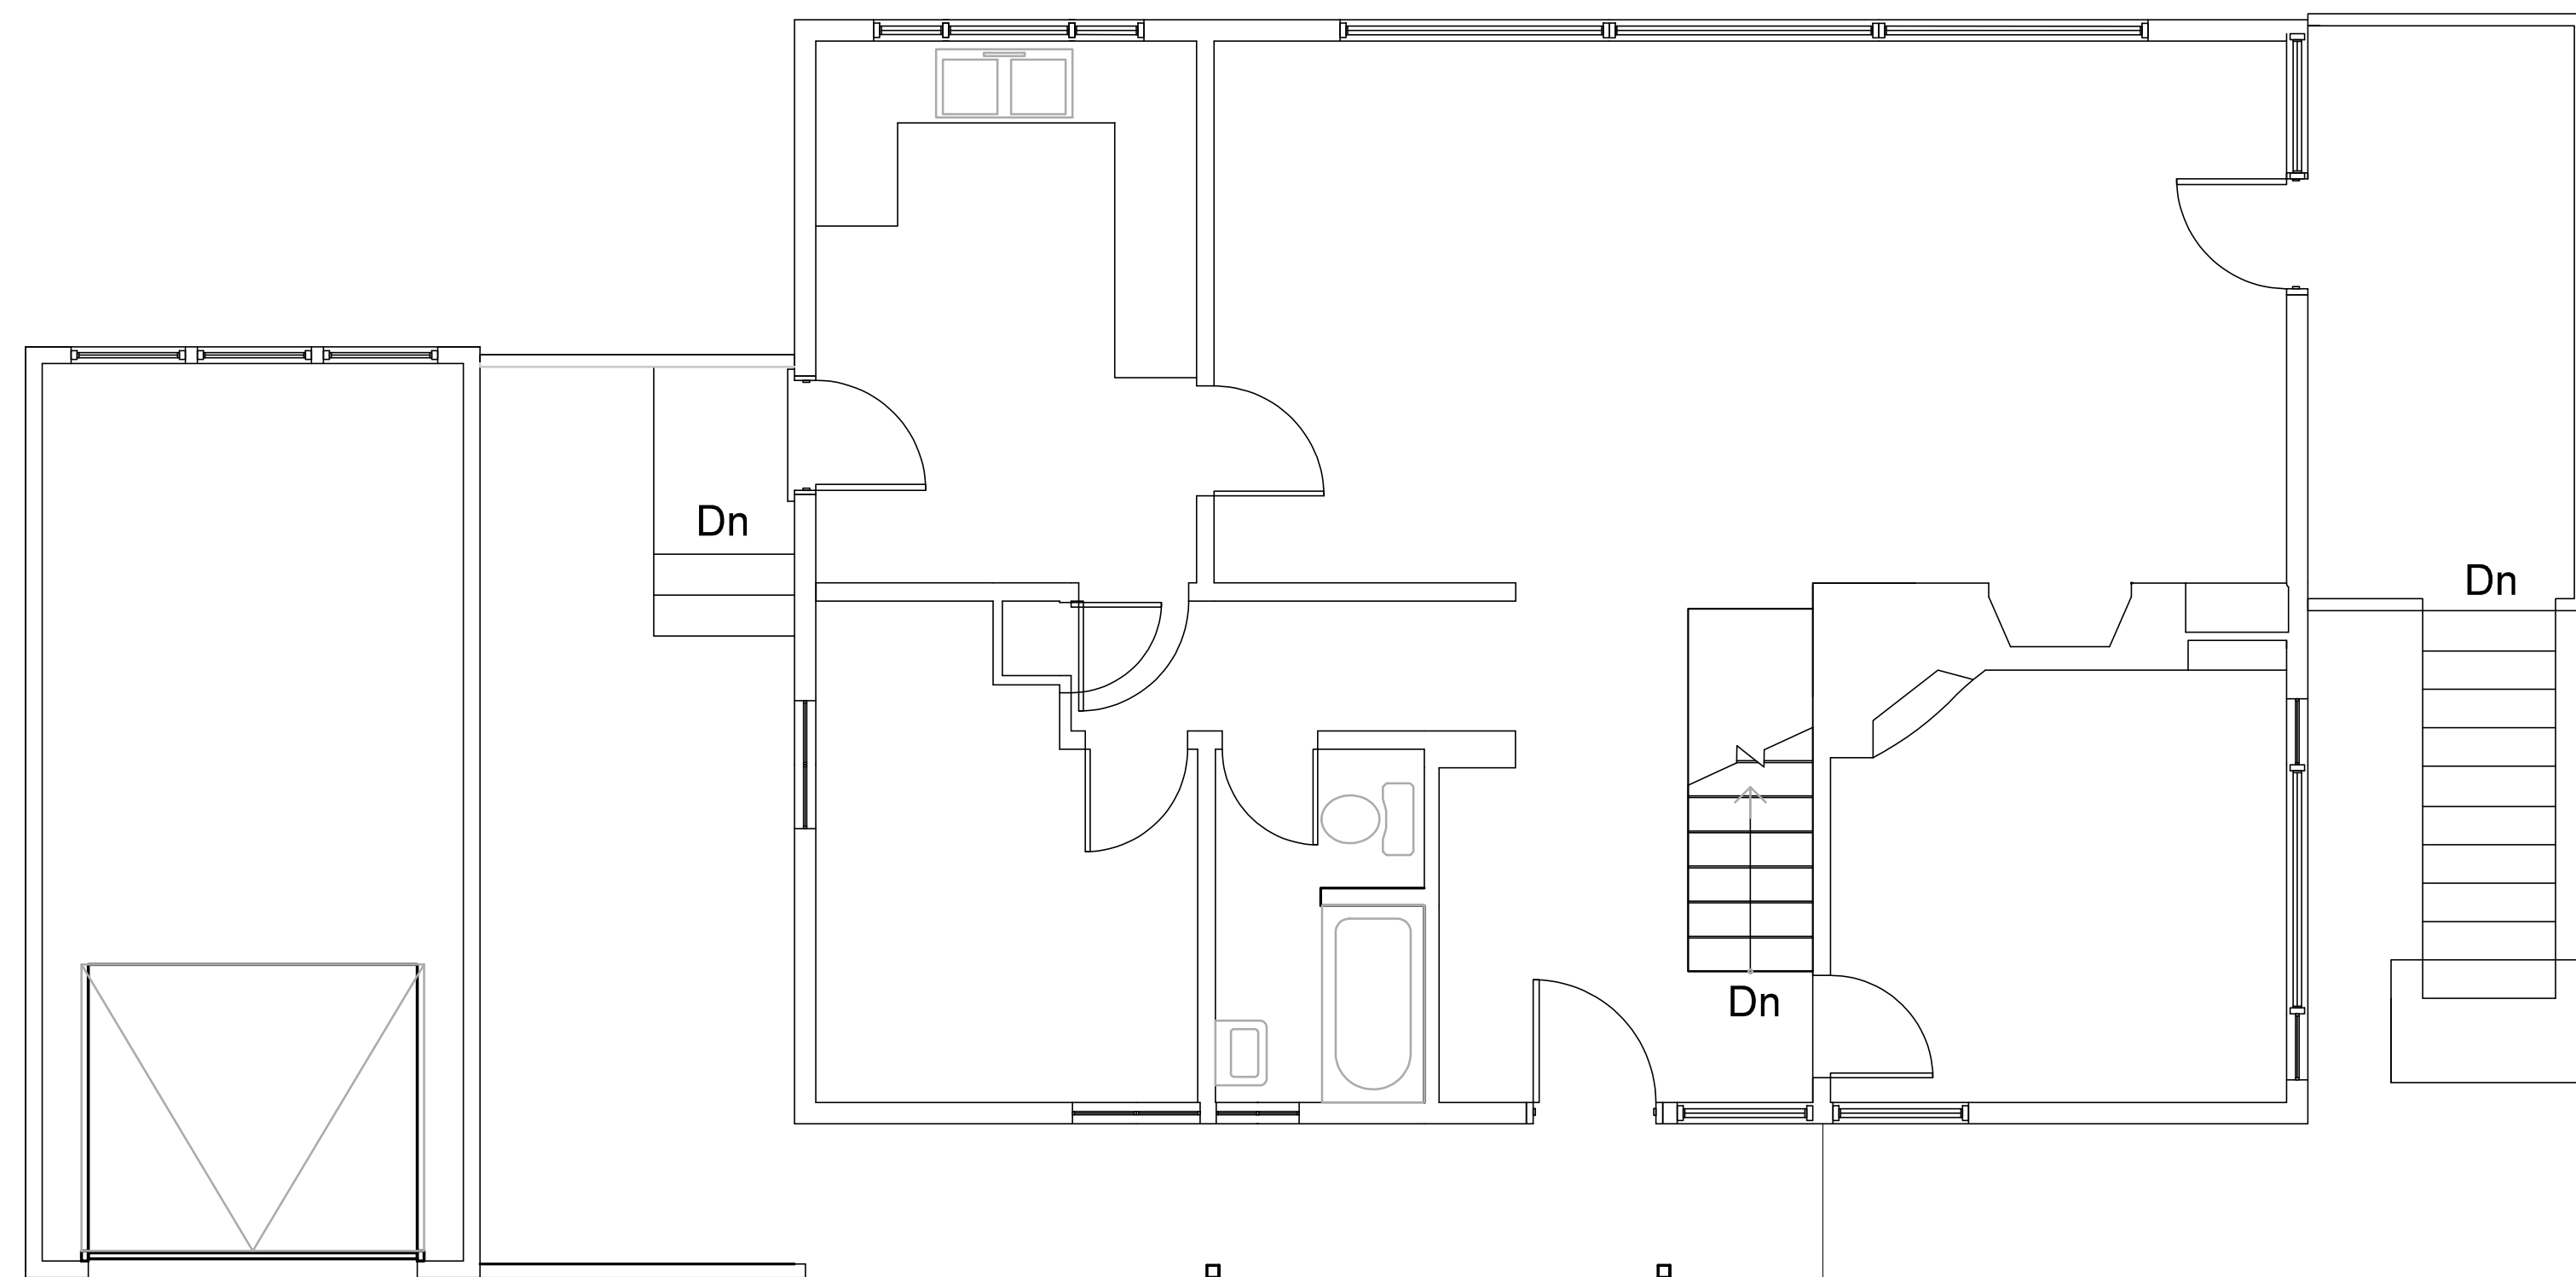

1 PLAN - UPPER LEVEL
SCALE 1/4" = 1'-0"

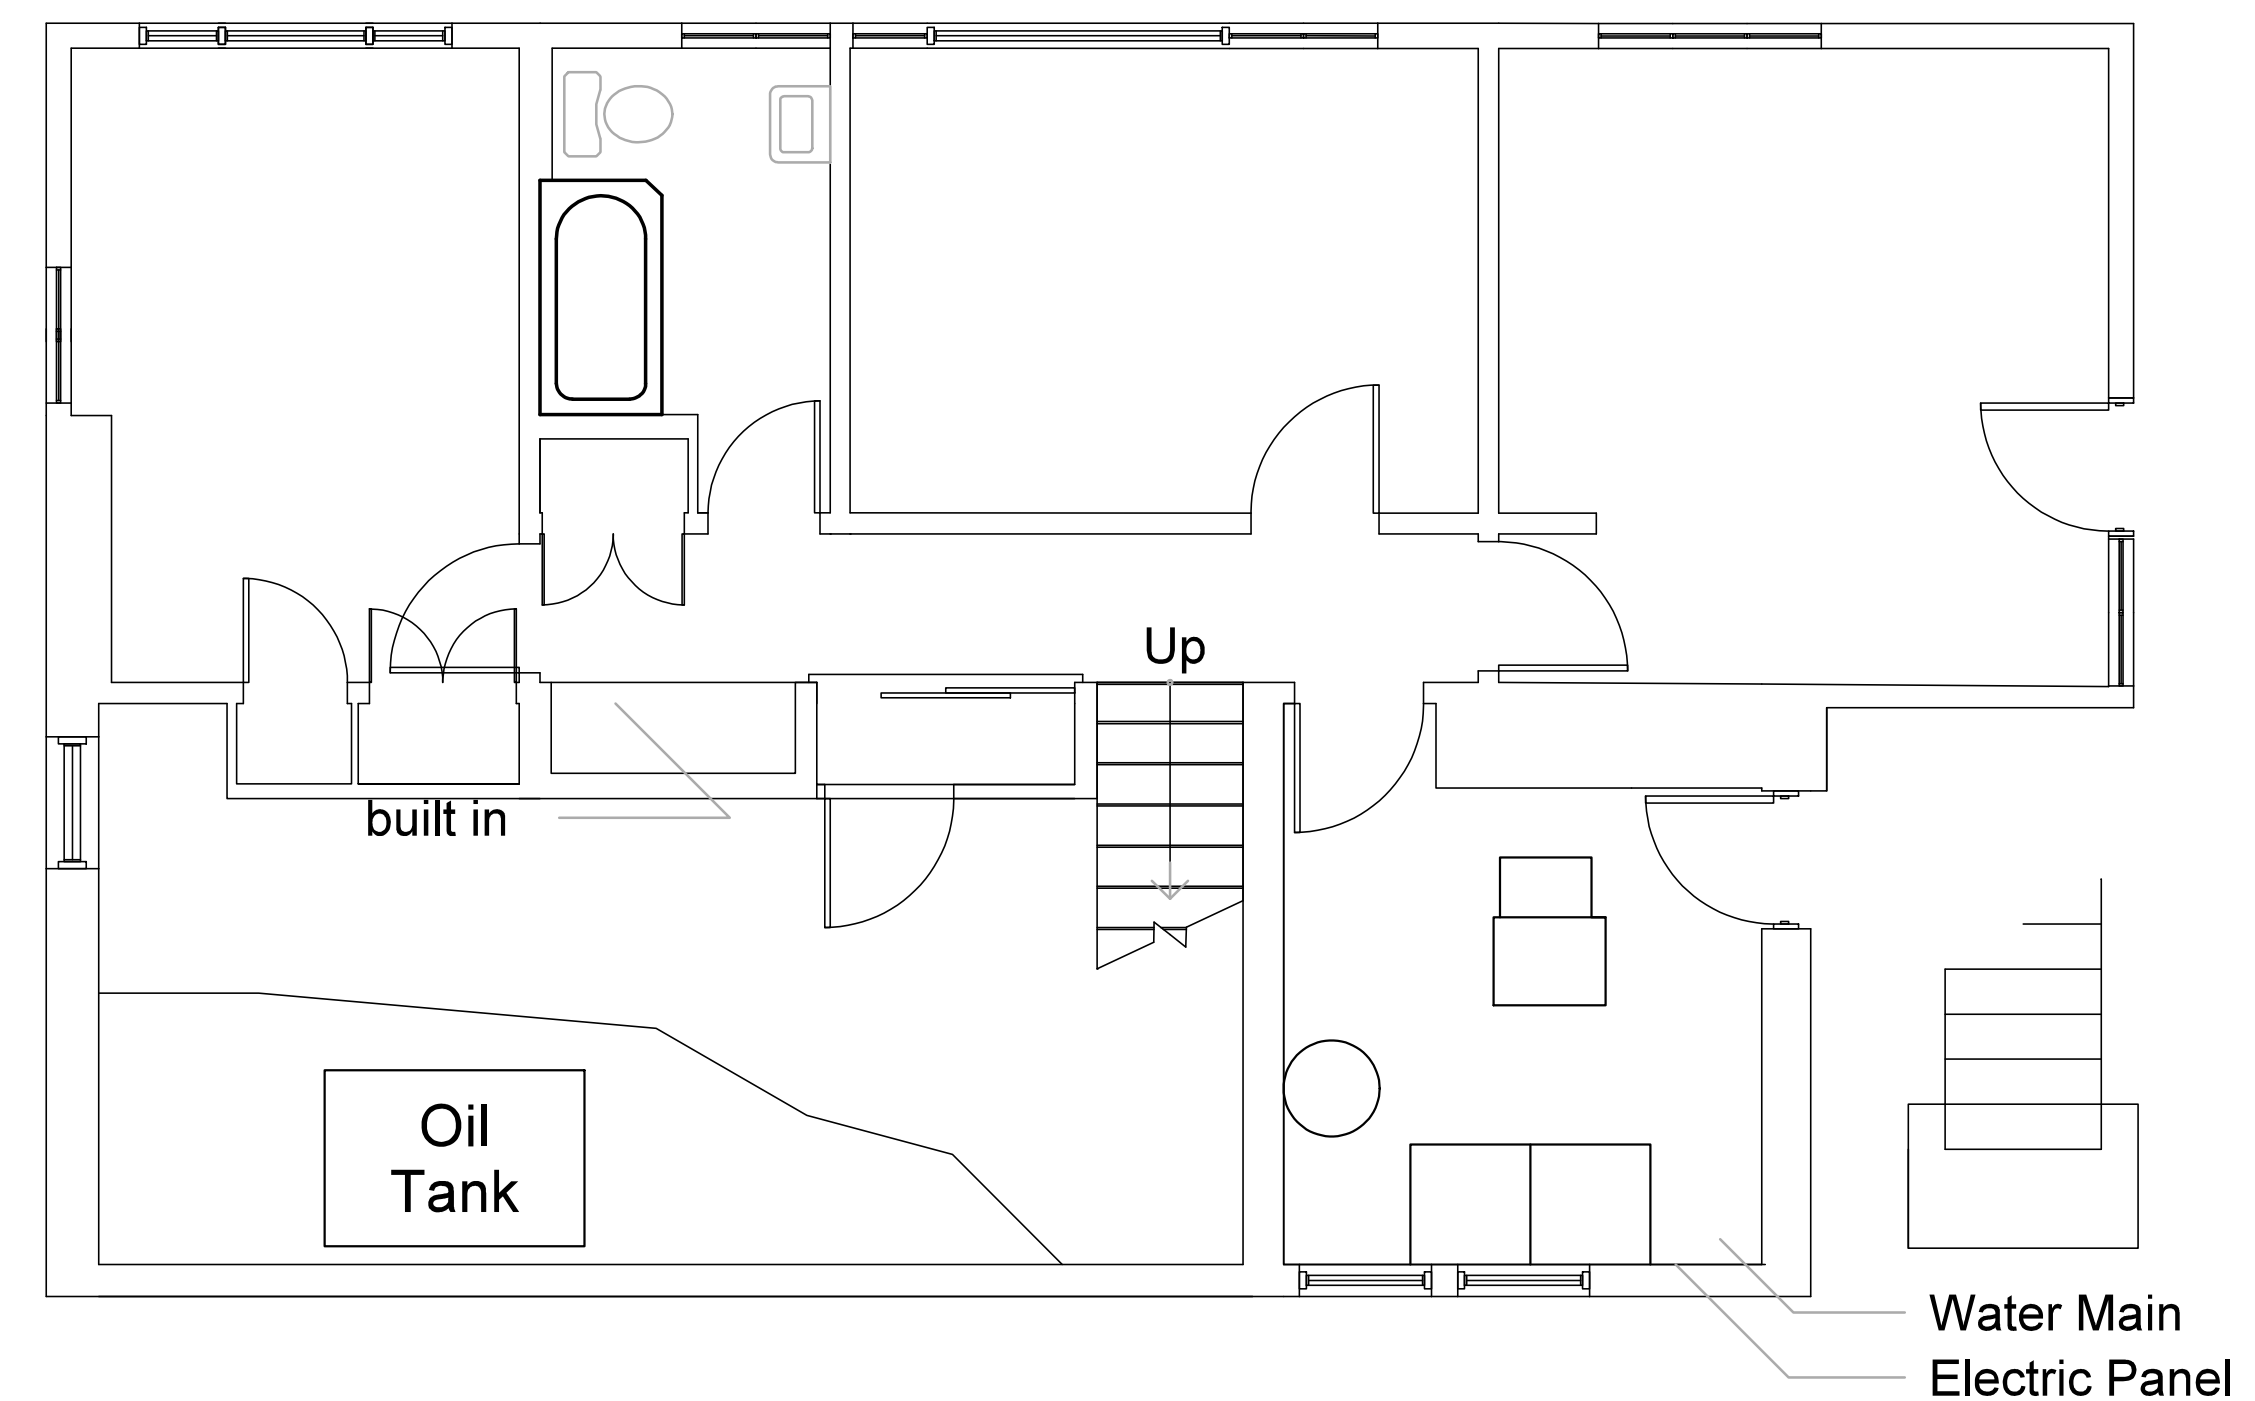

1 PLAN - LOWER LEVEL
SCALE 1/4" = 1'-0"